

EXISTING 6.00m ROAD

GROUND FLOOR PLAN


SITE NO. - 1

OWNER : M.S. City Real Estate

AREA STATEMENT		
FLOOR	PLINTH AREA	CARPET AREA
GROUND	977.00 SFT	679.00 SFT
FIRST	633.00 SFT	519.00 SFT
TOTAL	1610.00 SFT	1198.00 SFT



Shilbaroor Associates
 Ground Floor,
 Abhay Residency, Hosabettu
 Surathkal, Ph. 9448149579

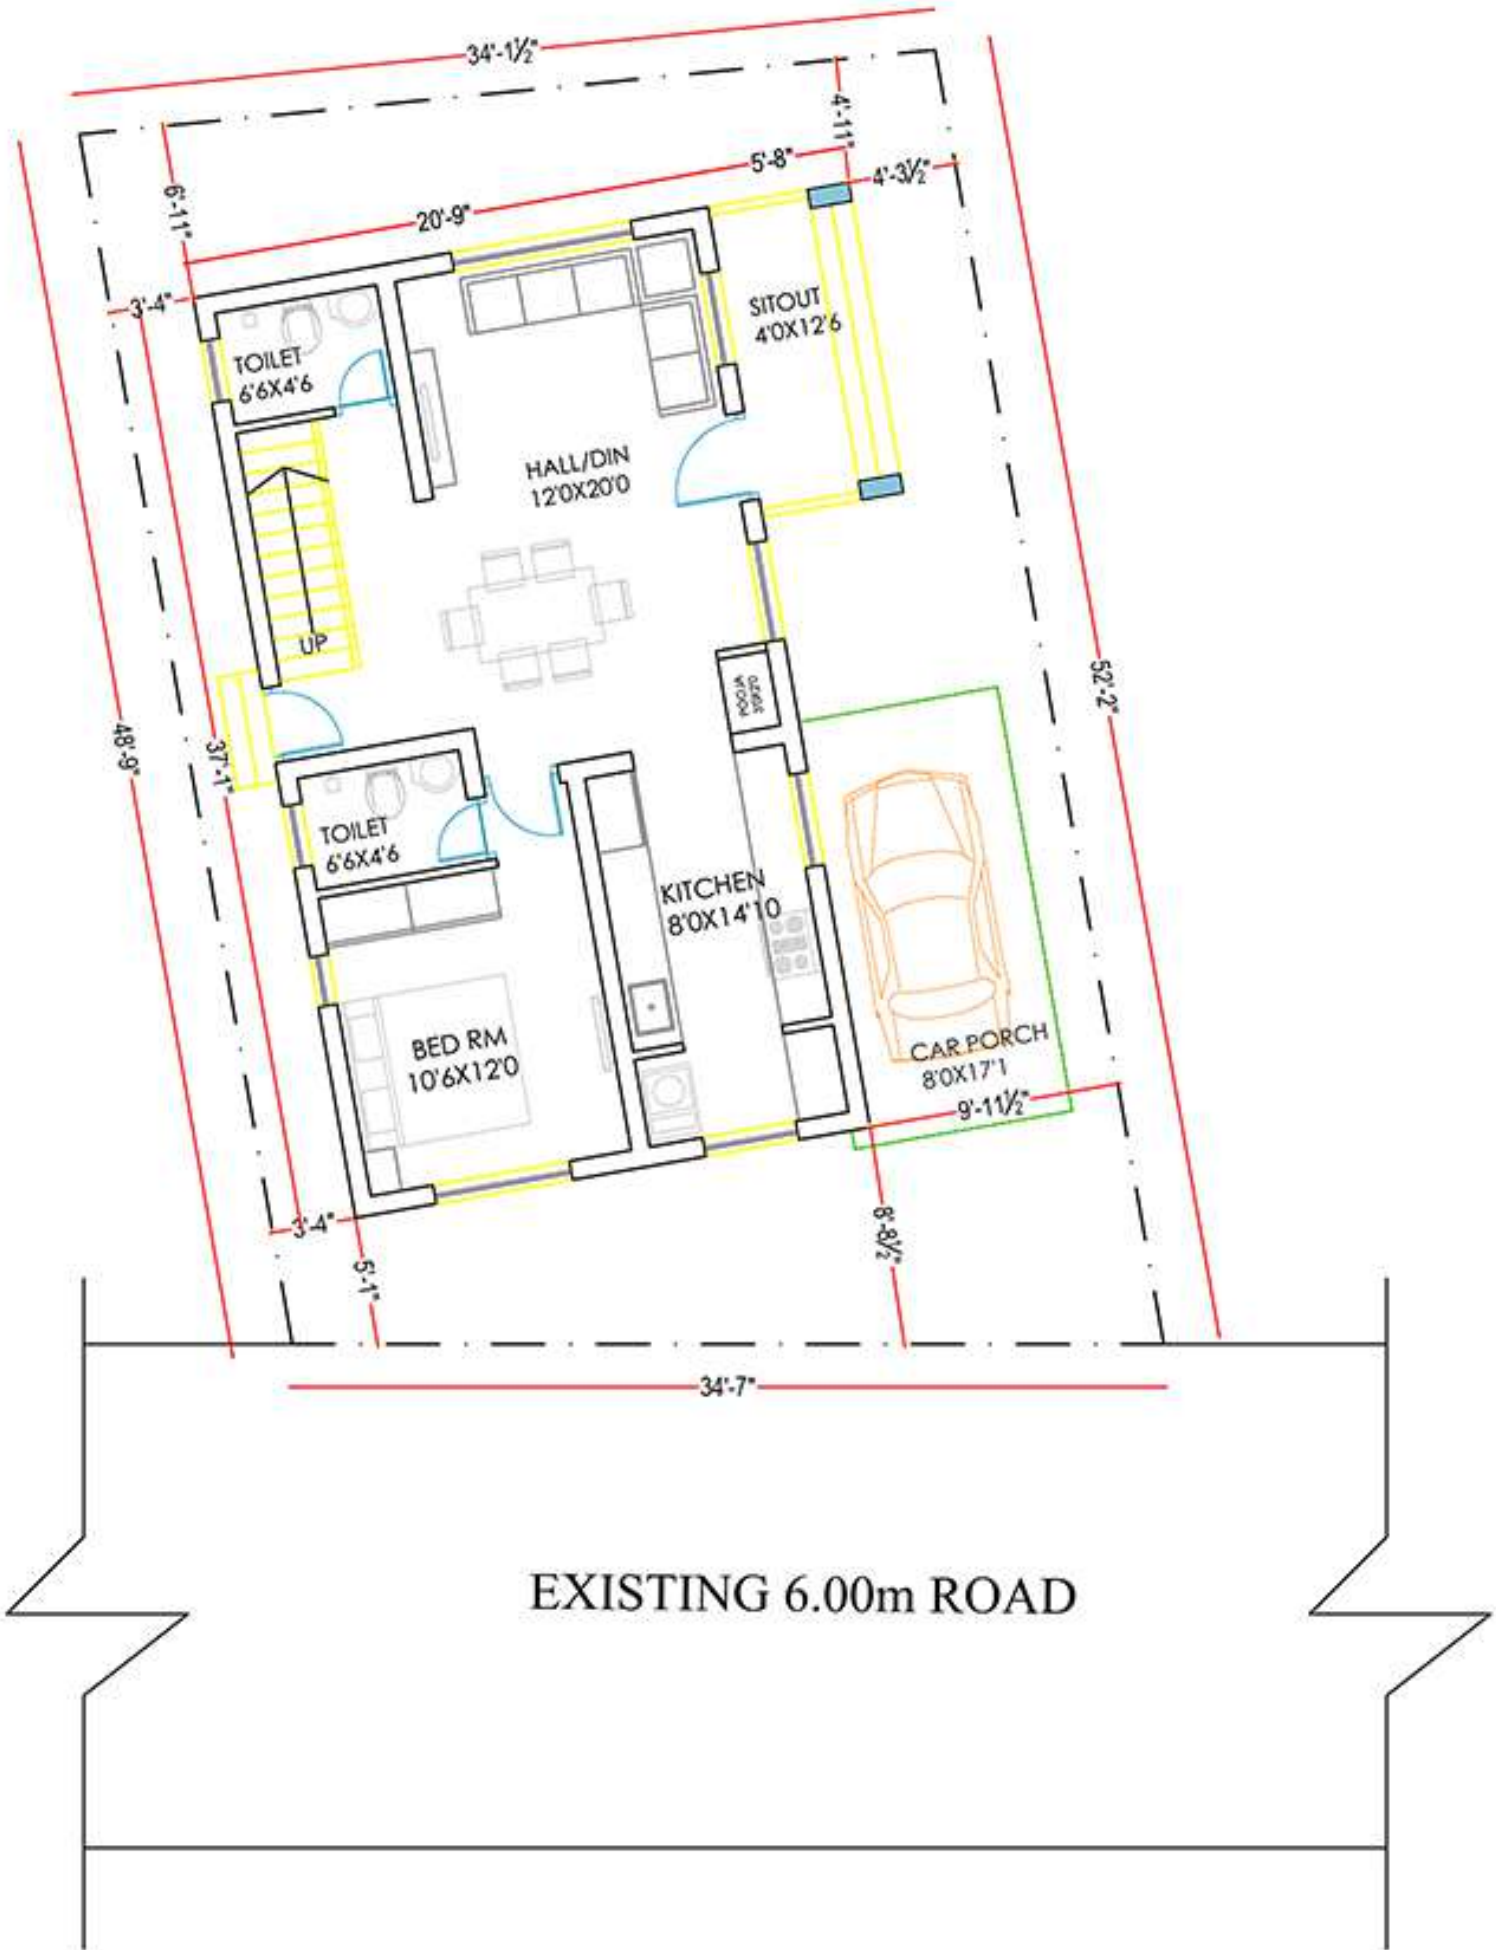

EXISTING 6.00m ROAD

GROUND FLOOR PLAN

SITE NO. - 1

OWNER : M.S. City Real Estate

AREA STATEMENT		
FLOOR	PLINTH AREA	CARPET AREA
GROUND	977.00 SFT	679.00 SFT
FIRST	633.00 SFT	519.00 SFT
TOTAL	1610.00 SFT	1198.00 SFT



Shilbaroor Associates
Ground Floor,
Abhay Residency, Hosabettu
Surathkal, Ph. 9448149579