


DOOR & WINDOW SCHEDULE				
TYPE	SIZE (W0X0)	SILL HT FROM FFL	LINTEL HT FROM FFL	QUANTITY
D1	3'-4\"/>			
D2	2'-4\"/>			
SD1	9'-0\"/>			
W1	14'-0\"/>			
W2	8'-0\"/>			
W3	3'-0\"/>			
W4	4'-0\"/>			
W5	3'-3\"/>			
W6	10'-0\"/>			
W7	6'-0\"/>			
V1	3'-0\"/>			

North

Issued For Approval	30/07/2019	
Controlled Development		
	<b>GULSMAN FOX ARCHITECTS LTD</b> ARCHITECTS & DESIGNERS 85, High Street, London, E15 2ET 020 7087 0000 www.gulsmanfox.com	
	Project: Proposed Residence Mr. Zappac	
	Drawing: <b>First Floor Working Drawing</b>	
	Drawn: VB	Date: 30-07-2019
Job Number: 262-0019	Drawing Number: 001	Rev: 00

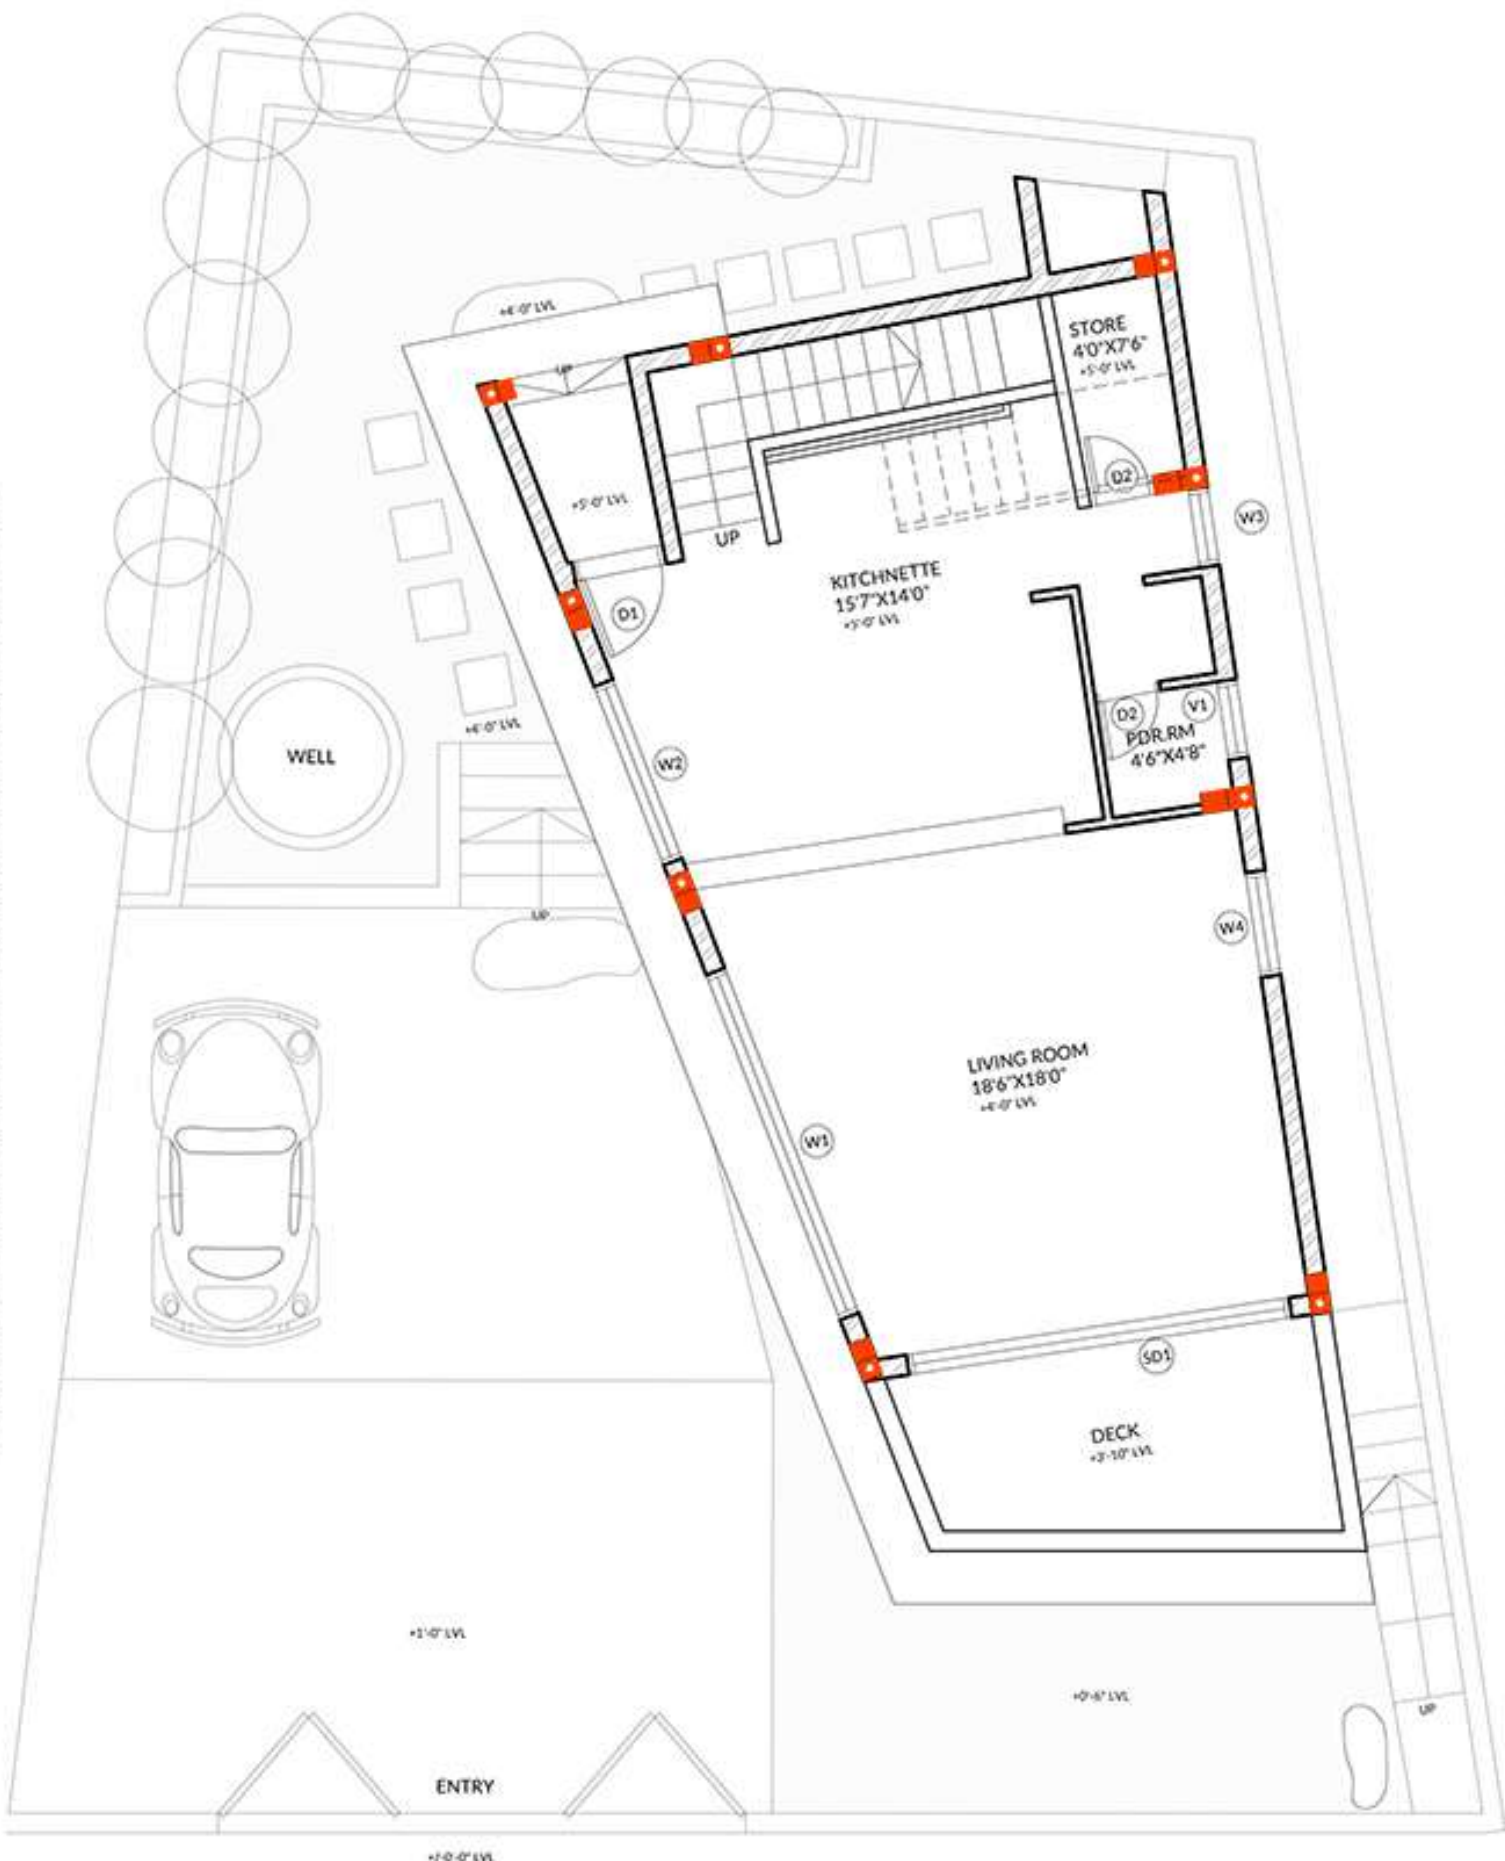

PRODUCED BY AN AUTODESK EDUCATIONAL PRODUCT

PRODUCED BY AN AUTODESK EDUCATIONAL PRODUCT