


EXISTING 4.60m ROAD WIDENED TO 6.00m

31'-6"

EXISTING 4.60m ROAD WIDENED TO 6.00m

59'-9"

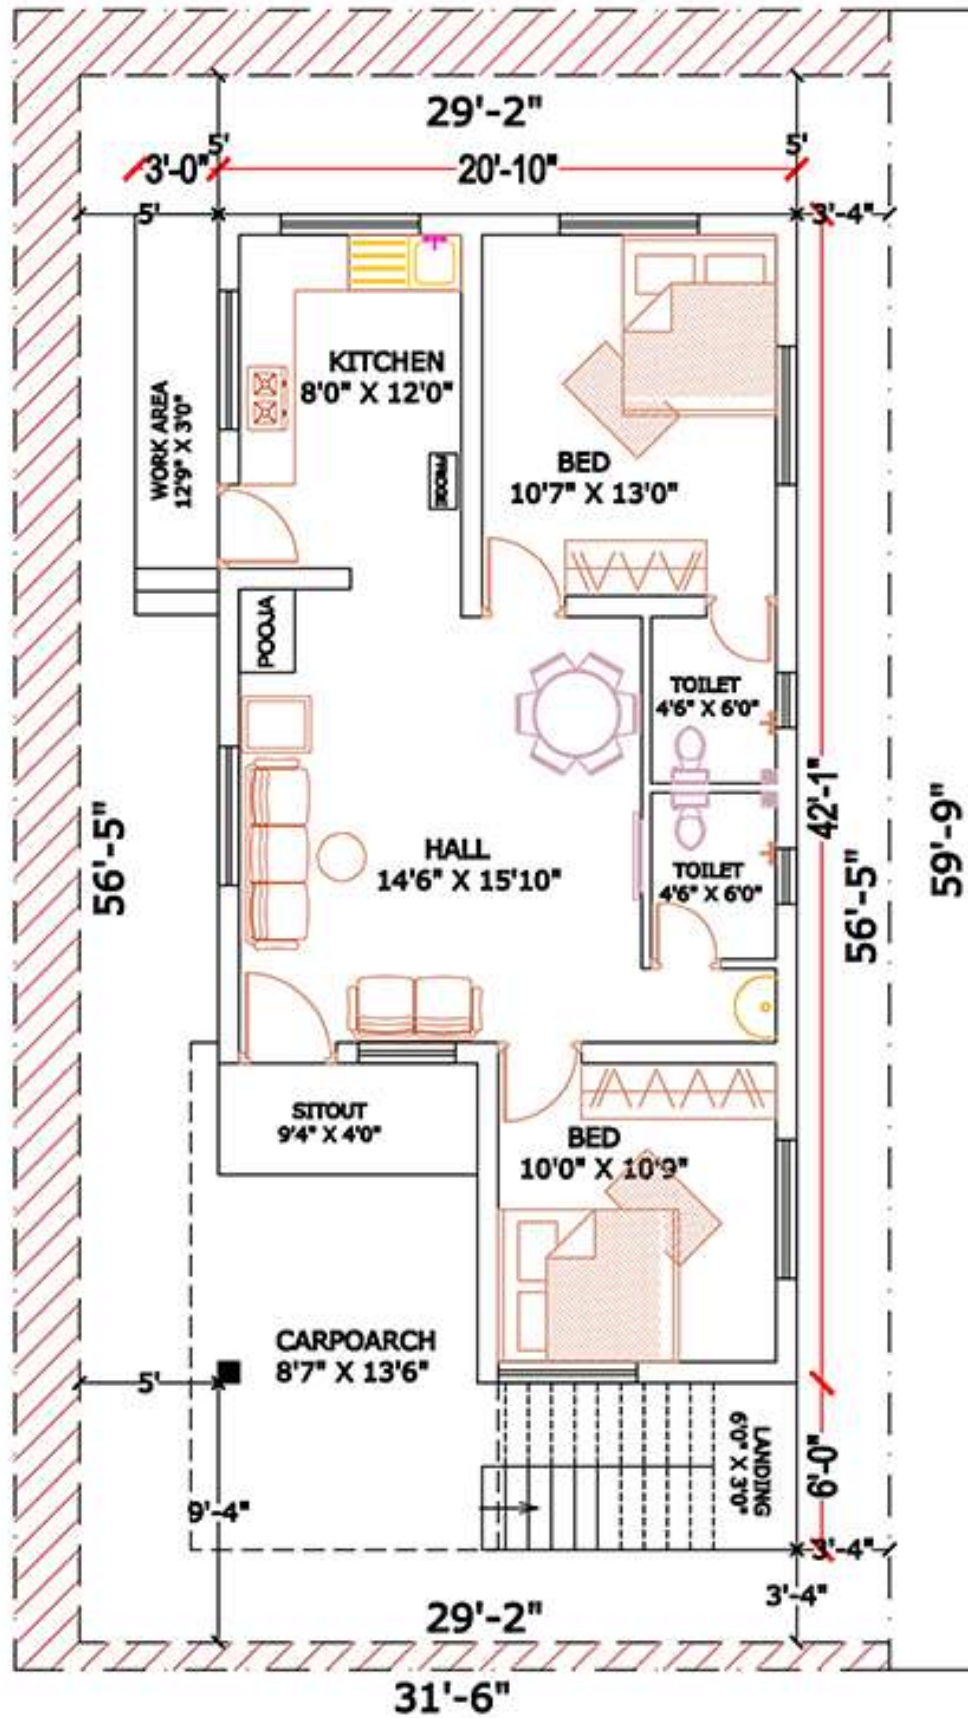

59'-9"

31'-6"

EXISTING 5.40m ROAD WIDENED TO 6.00m

G.F. PLINTH AREA	: 769.50 Sq. ft
SITOUT AREA	: 37.25 Sq. ft
WORK AREA	: 38.25 Sq. ft
CARPOARCH AREA	: 126.00 Sq. ft
STAIRCASE AREA	: 68.00 Sq. ft
<b>TOTAL AREA</b>	<b>:1039.00 Sq. ft</b>

OWNER : Mr. SHREEKANTH KAMATH  
HOSABETTU



Chandrasahas Shiberoor  
Associates  
1st Floor  
Shivashree Tower  
Surathkal.Ph. 9448149579